




Proposed South East Elevation

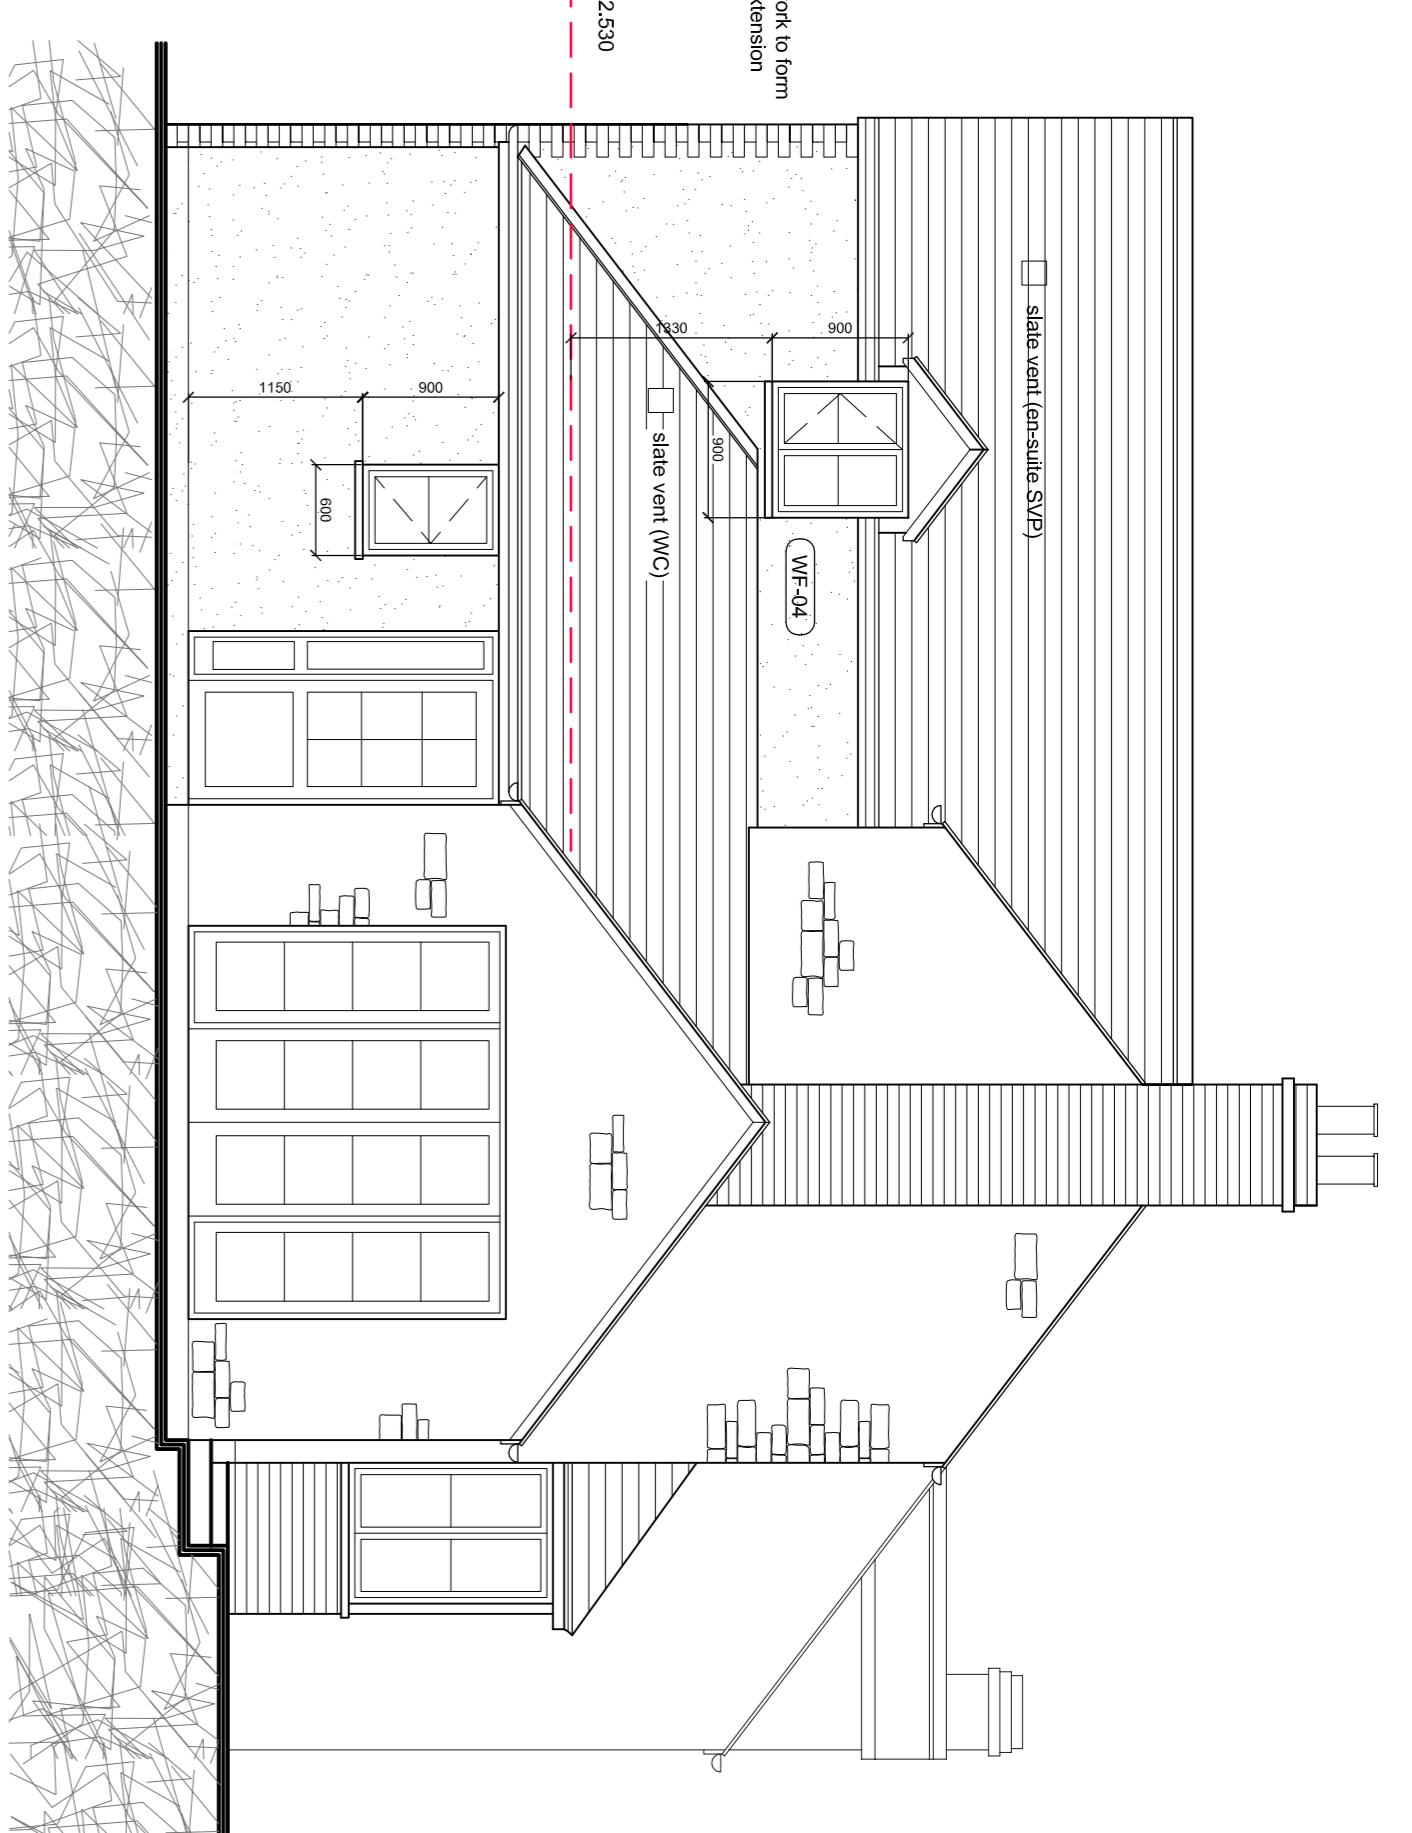

Proposed South West Elevation

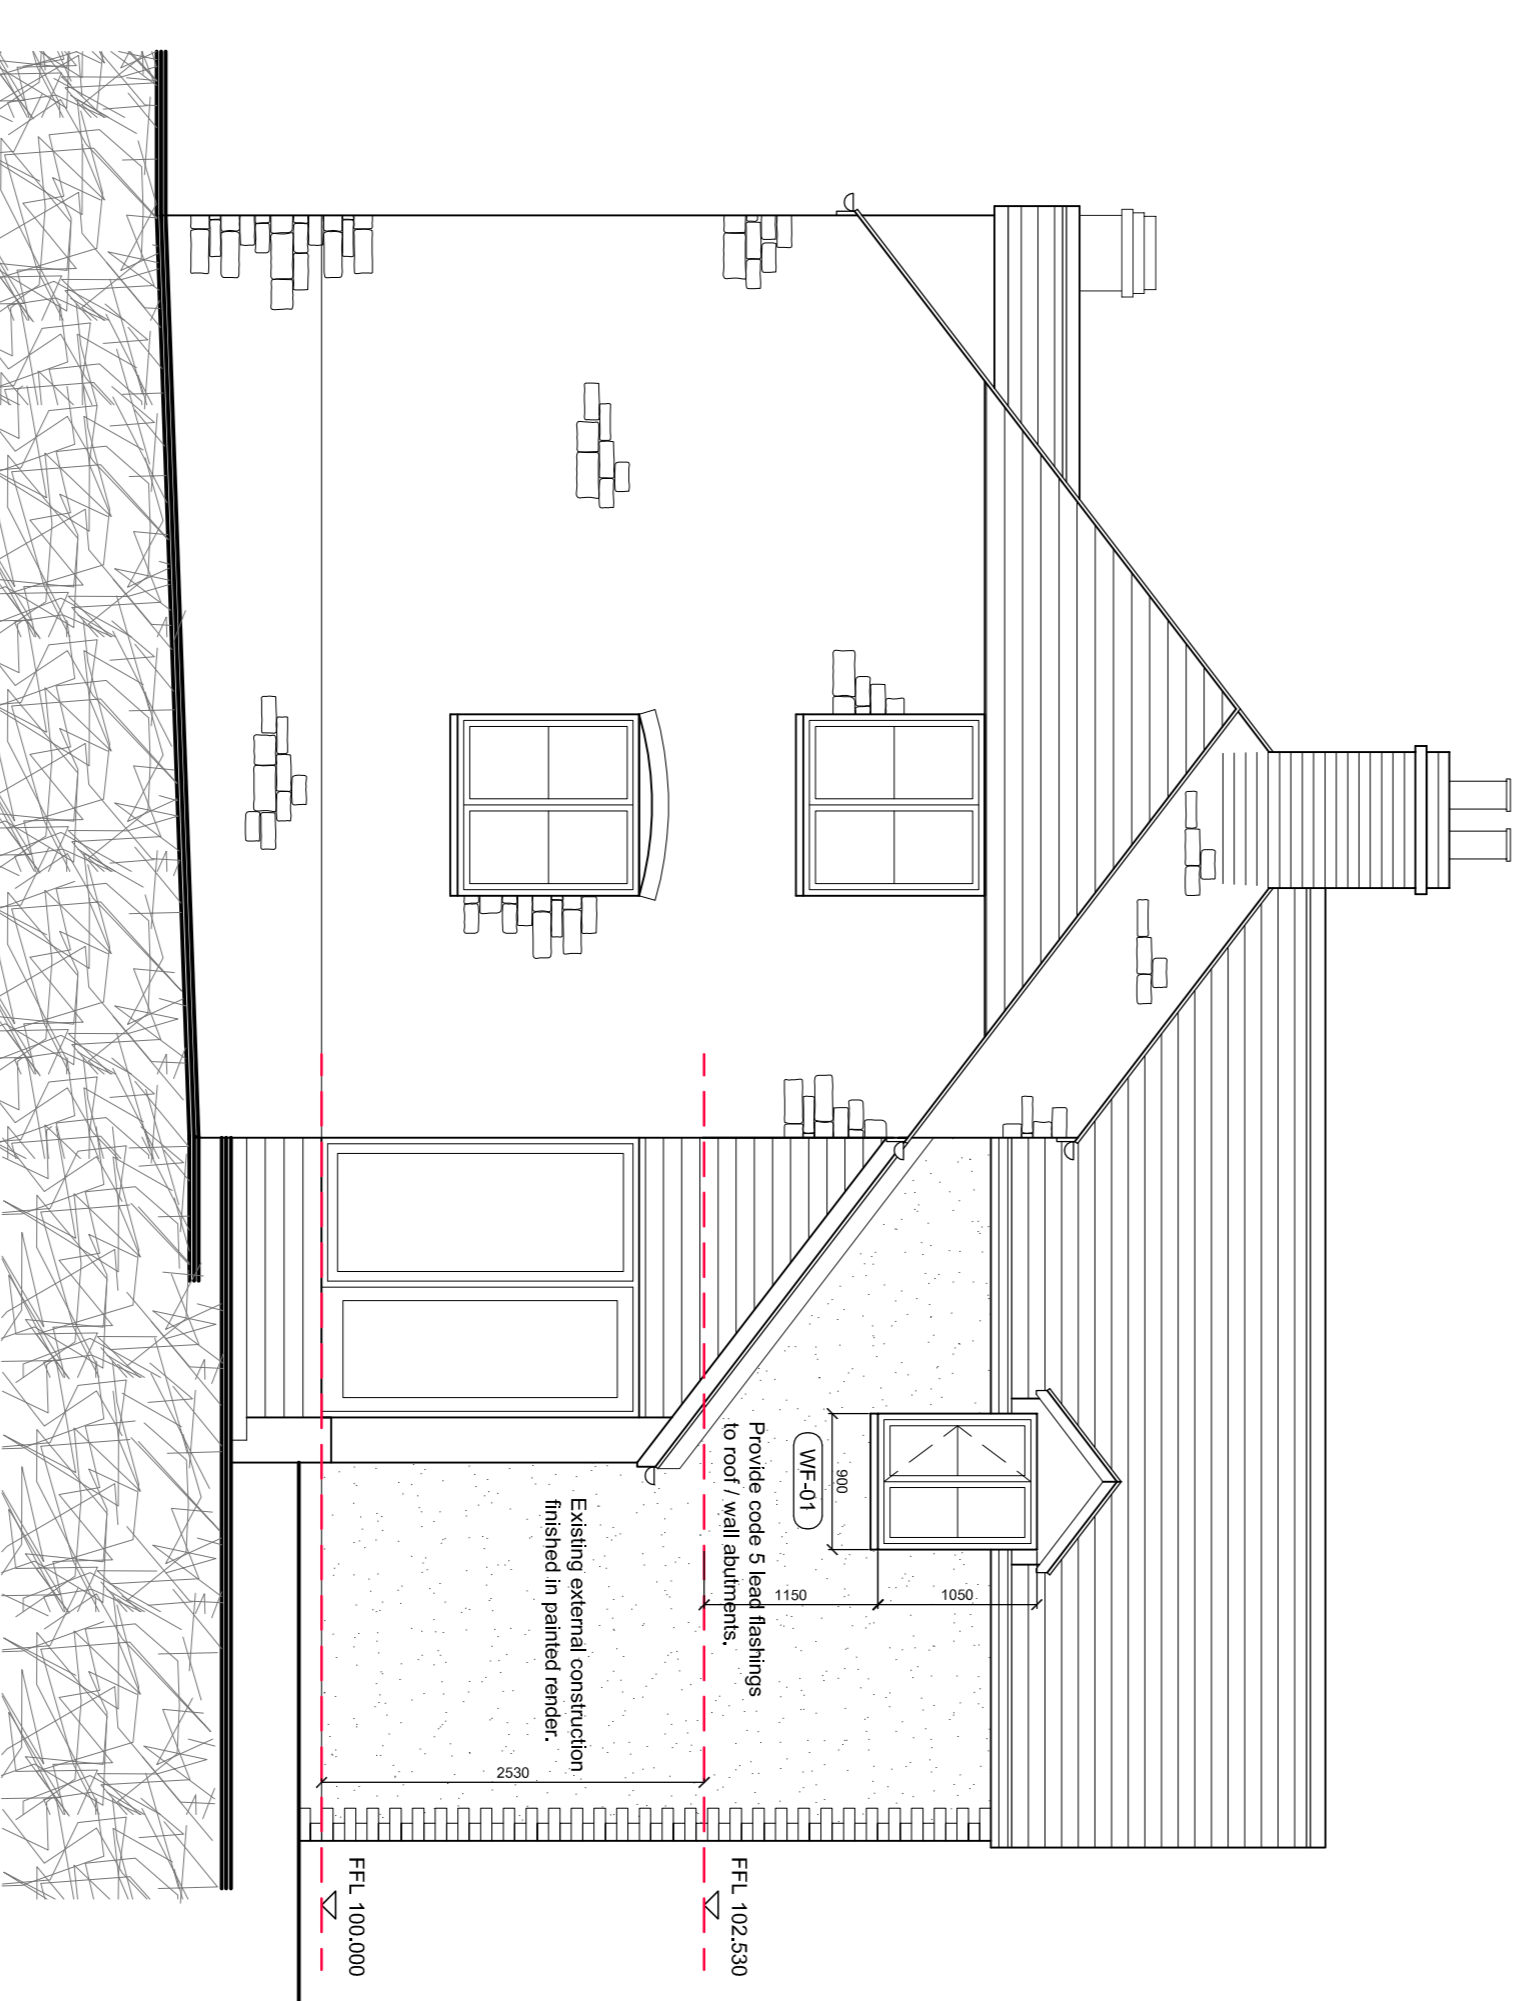

Proposed North East Elevation

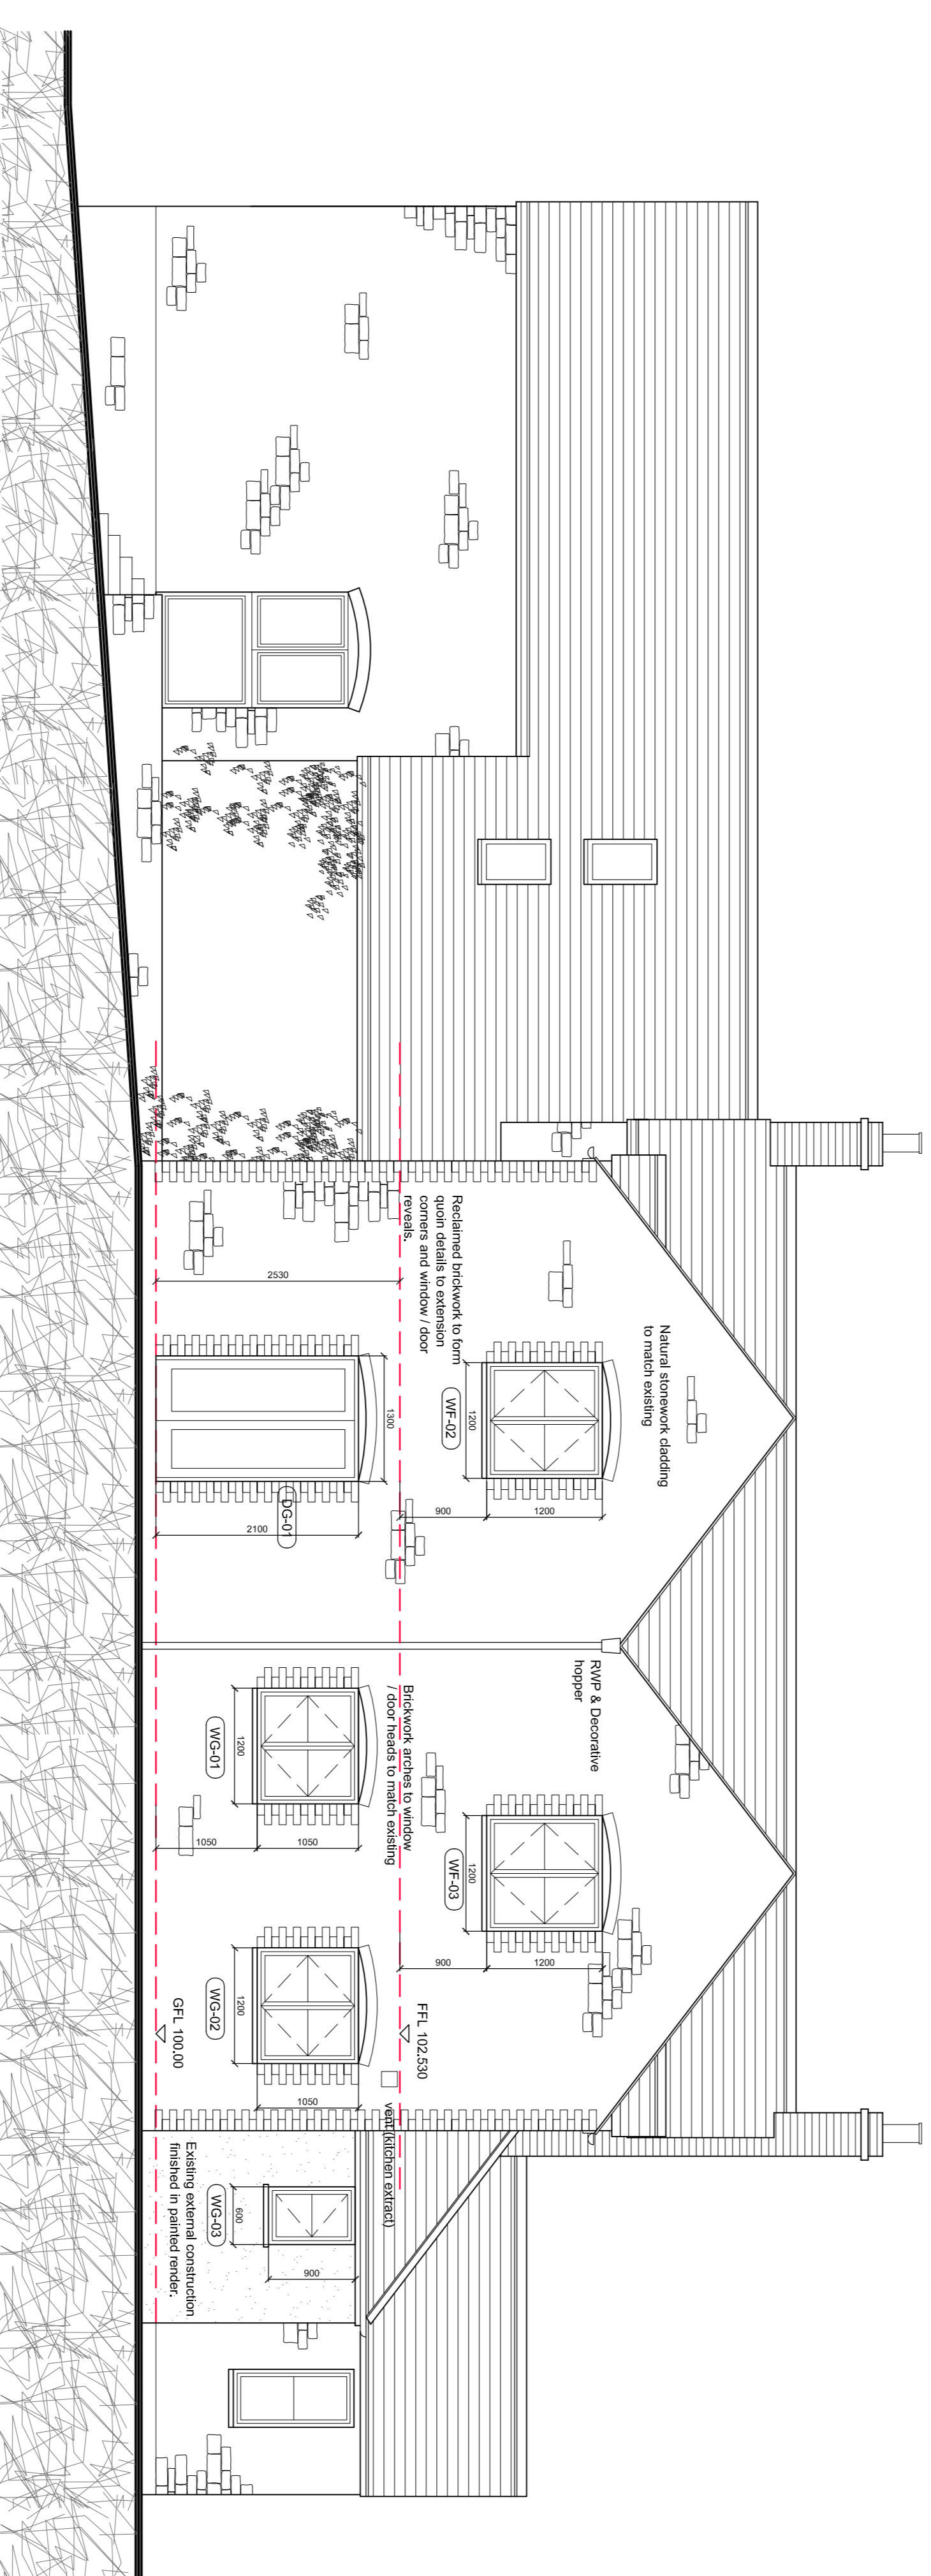

Proposed North West Elevation